

MC GEE, HANKLA, & BACKES  
A PROFESSIONAL CORPORATION

RICHARD H. MCGEE II  
BRIAN W. HANKLA  
JON W. BACKES\*  
COLLIN P. DOBROVOLNY  
PETER B. HANKLA\*\*  
JASON R. VENDEL\*\*  
BRYAN L. VAN GRINSVEN\*\*  
SARA E. RULIFFSON  
ERICH M. GRANT  
TYLER J. BAKKE  
AFTEN M. GRANT  
ORLIN W. BACKES (Retired)  
WALFRID B. HANKLA (Retired)  
ROBERT A. WHEELER (Retired)  
GEORGE A. MCGEE (1878-1953)  
RICHARD H. MCGEE (1918-1992)

ATTORNEYS AT LAW




August 26, 2015

2400 Burdick Expy E.,  
Ste. 100  
PO BOX 998  
MINOT, NORTH DAKOTA  
58702-0998  
PHONE  
701.852.2544  
FAX  
701.838.4724  
WEB  
www.mcgeelaw.com

ALSO LICENSED IN:  
\*Colorado  
\*\*Minnesota

**Via US Mail and Email:** [dnitschk@nd.gov](mailto:dnitschk@nd.gov)

Mr. Darrell Nitschke  
Executive Secretary  
North Dakota Public Service Commission  
600 East Boulevard Avenue, Dept. 408  
Bismarck, ND 58505-0480

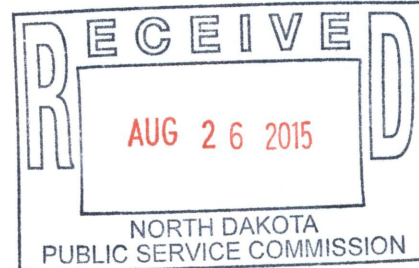

**RE: Dakota Access LLC  
Case No. PU-14-842**

The Public Service Commission requested that Enbridge / North Dakota Pipeline Company and Dakota Access Pipeline Company prepare and submit additional documentation showing the proximity of the proposed DAPL to the permitted Sandpiper Pipeline route and the proposed DAPL to existing Enbridge / North Dakota Pipeline Company pipelines. The following documents are enclosed for filing as late-filed Exhibits in the above matter:

1. Sandpiper Project & Dakota Access Pipeline Co-Locate aerial;
2. Sandpiper Project & Dakota Access Pipeline Co-Locate;
3. NDPL Beaver Lodge to Stanley Overview;
4. Proposed DAPL Layout;
5. NDPL Preferred DAPL Layout;
6. NDPL & DAPL Proposed Co-Location; and
7. Certificate of Service.

Sincerely,  
McGEE, HANKLA & BACKES, P.C.

Bryan Van Grinsven  
[bvangeinsven@mcgeelaw.com](mailto:bvangrinsven@mcgeelaw.com)

Encls.

cc: Wade C. Mann (email)  
Zach Pelham (email)  
Illona Jeffcoat-Sacco (email)  
Derrick Braaten (email)  
Bryan L. Giese (email)  
Brian Bjella (email)  
Blaine Johnson (email)  
Matt Kelly (email)

104 PU-14-842 Filed: 8/26/2015 Pages: 9  
Response to request for additional documentation

North Dakota Pipeline Company, LLC  
Bryan Van Grinsven, Attorney

NORTH DAKOTA PUBLIC SERVICE COMMISSION

In the Matter of the Application of Dakota Access, LLC for a Certificate of Site Compatibility and Route Permit for the Dakota Access Pipeline Project in Mountrail, Williams, McKenzie, Dunn, Mercer, Morton and Emmons Counties, North Dakota

Case No. PU-14-842

CERTIFICATE OF SERVICE

I hereby certify that true and correct copies of the following documents:

1. Sandpiper Project & Dakota Access Pipeline Co-Locate aerial;
2. Sandpiper Project & Dakota Access Pipeline Co-Locate;
3. NDPL Beaver Lodge to Stanley Overview;
4. Proposed DAPL Layout;
5. NDPL Preferred DAPL Layout; and
6. NDPL & DAPL Proposed Co-Location

were on August 26, 2015, filed with the North Dakota Public Service Commission and mailed and emailed to the following:

Brian Bjella  
Crowley Fleck, PLLP  
100 West Broadway, Suite 250  
P.O. Box 2798  
Bismarck, ND 58502-2798  
[bbjella@crowleyfleck.com](mailto:bbjella@crowleyfleck.com)

Blaine Johnson  
Crowley Fleck, PLLP  
100 West Broadway, Suite 250  
P.O. Box 2798  
Bismarck, ND 58502-2798  
[bjohnson@crowleyfleck.com](mailto:bjohnson@crowleyfleck.com)

Derrick Braaten  
Baumstark Braaten Law Partners  
109 North 4<sup>th</sup> Street, Suite 100  
Bismarck, ND 58501  
[derrick@baumstarkbraaten.com](mailto:derrick@baumstarkbraaten.com)

Zachary Pelham  
Pearce & Durick  
314 E. Thayer Ave.  
P.O. Box 400  
Bismarck, ND 58502  
[zep@pearce-durick.com](mailto:zep@pearce-durick.com)

Bryan Giese  
107 First Ave. NW  
Mandan, North Dakota 58554-3150  
[giese.law@lawyer.com](mailto:giese.law@lawyer.com)

Matt Kelly  
1705 West College St.  
Bozeman, MT 59718  
[mkelly@lawmt.com](mailto:mkelly@lawmt.com)


Ilona Jeffcoat-Sacco  
Public Service Commission  
600 East Boulevard Avenue, Dept. 408  
Bismarck, ND 58505-0480  
[ilj@nd.gov](mailto:ilj@nd.gov)

Wade C. Mann  
Office of Administrative Hearings  
2911 North 14<sup>th</sup> Street – Suite 303  
Bismarck, ND 58503  
[wmann@nd.gov](mailto:wmann@nd.gov)

Dated this 26<sup>th</sup> day of August, 2015.


McGEE, HANKLA & BACKES, PC

By:

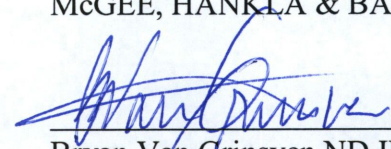

Bryan Van Grinsven ND ID# 05357  
2400 East Burdick Expy, Suite 100  
PO Box 998  
Minot, ND 58702-0998  
Telephone: 701-852-2544  
Fax: 701-838-4724  
E-mail: [bvangrinsven@mcgeelaw.com](mailto:bvangrinsven@mcgeelaw.com)

Representing: North Dakota Pipeline Company LLC

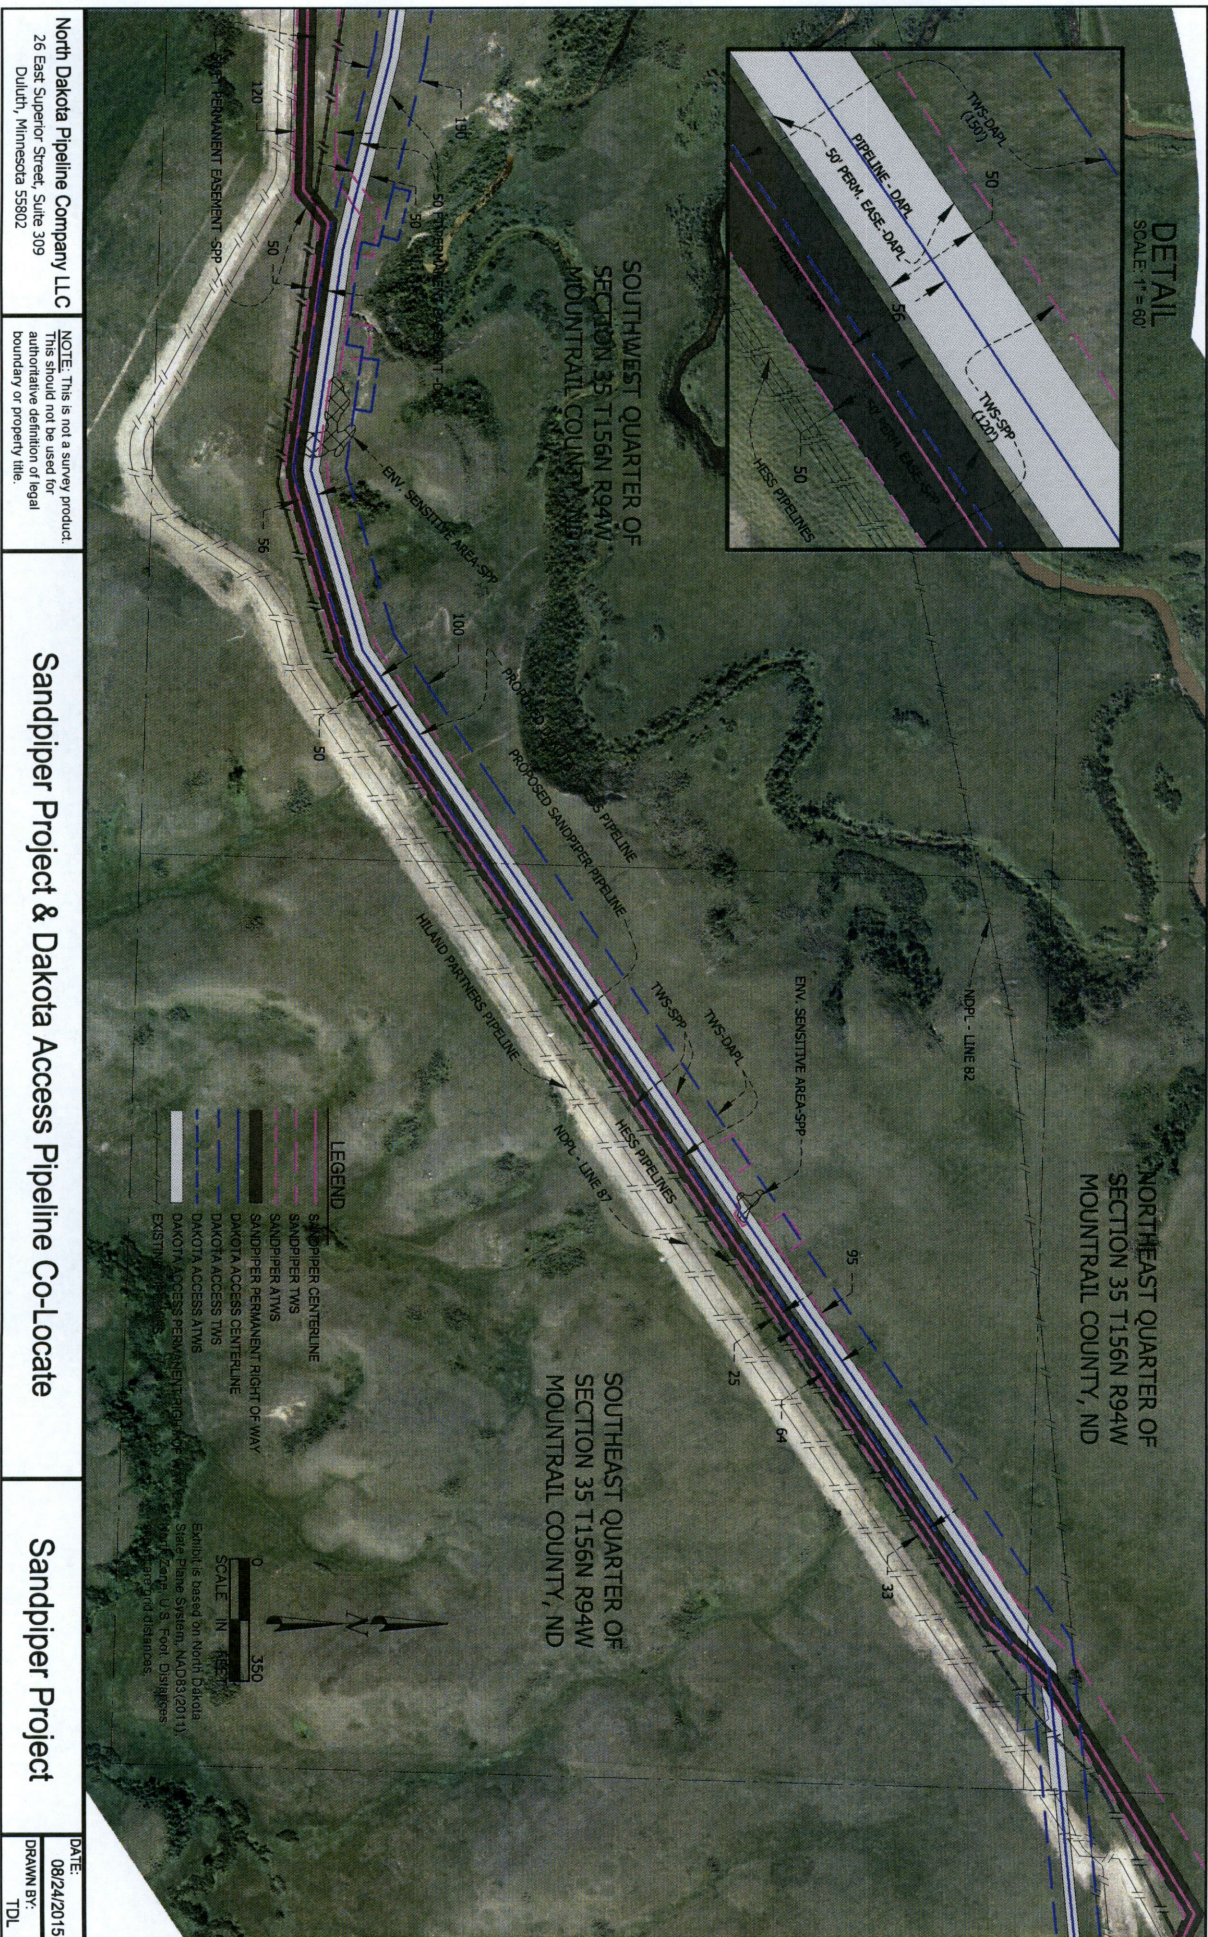

North Dakota Pipeline Company LLC  
 26 East Superior Street, Suite 309  
 Duluth, Minnesota 55802


NOTE: This is not a survey product.  
 This should not be used for  
 authoritative definition of legal  
 boundary or property title.

Sandpiper Project & Dakota Access Pipeline Co-Locate

Sandpiper Project

DATE: 08/24/2015  
 DRAWN BY: TDL


**DETAIL**  
SCALE: 1" = 60'

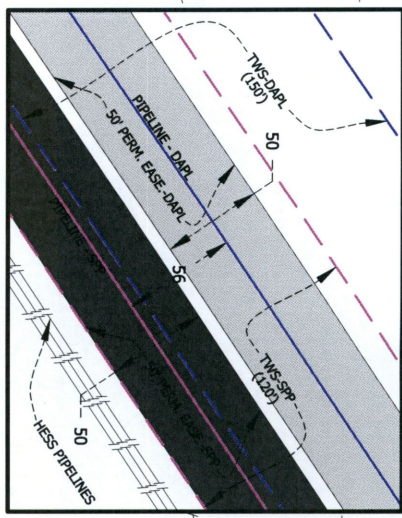

**NORTHEAST QUARTER OF SECTION 35 T156N R94W MOUNTRAIL COUNTY, ND**


**SOUTHWEST QUARTER OF SECTION 35 T156N R94W MOUNTRAIL COUNTY, ND**

**SOUTHEAST QUARTER OF SECTION 35 T156N R94W MOUNTRAIL COUNTY, ND**

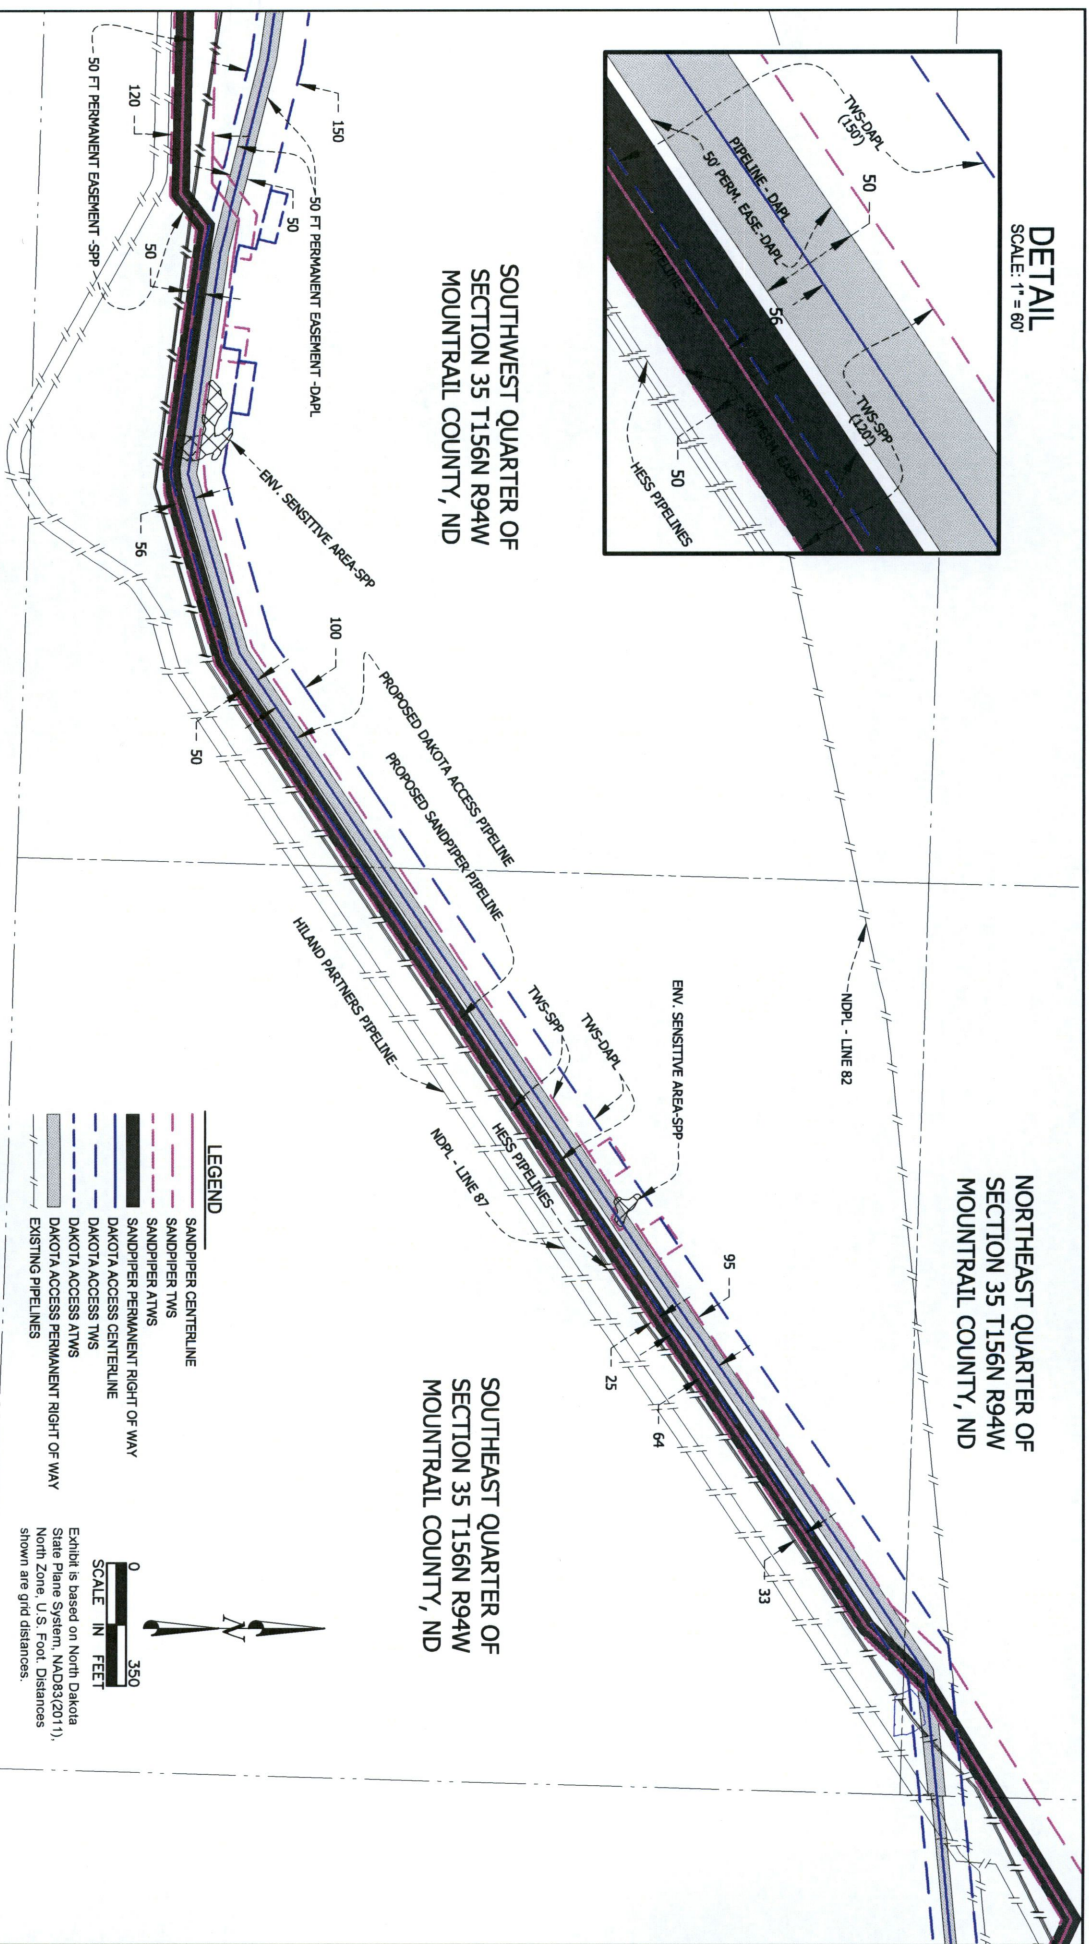

**LEGEND**

	SANDPIPER CENTERLINE
	SANDPIPER TWS
	SANDPIPER ATWS
	SANDPIPER PERMANENT RIGHT-OF-WAY
	DAKOTA ACCESS CENTERLINE
	DAKOTA ACCESS TWS
	DAKOTA ACCESS ATWS
	DAKOTA ACCESS PERMANENT RIGHT-OF-WAY
	EXISTING PIPELINES

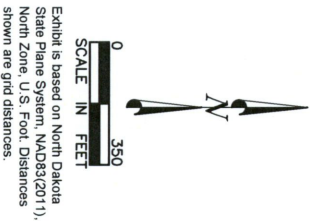


North Dakota Pipeline Company LLC  
26 East Superior Street, Suite 309  
Duluth, Minnesota 55802

NOTE: This is not a survey product. This should not be used for authoritative definition of legal boundary or property title.

**Sandpiper Project & Dakota Access Pipeline Co-Locate**


**Sandpiper Project**

DATE: 08/24/2015  
DRAWN BY: TDL

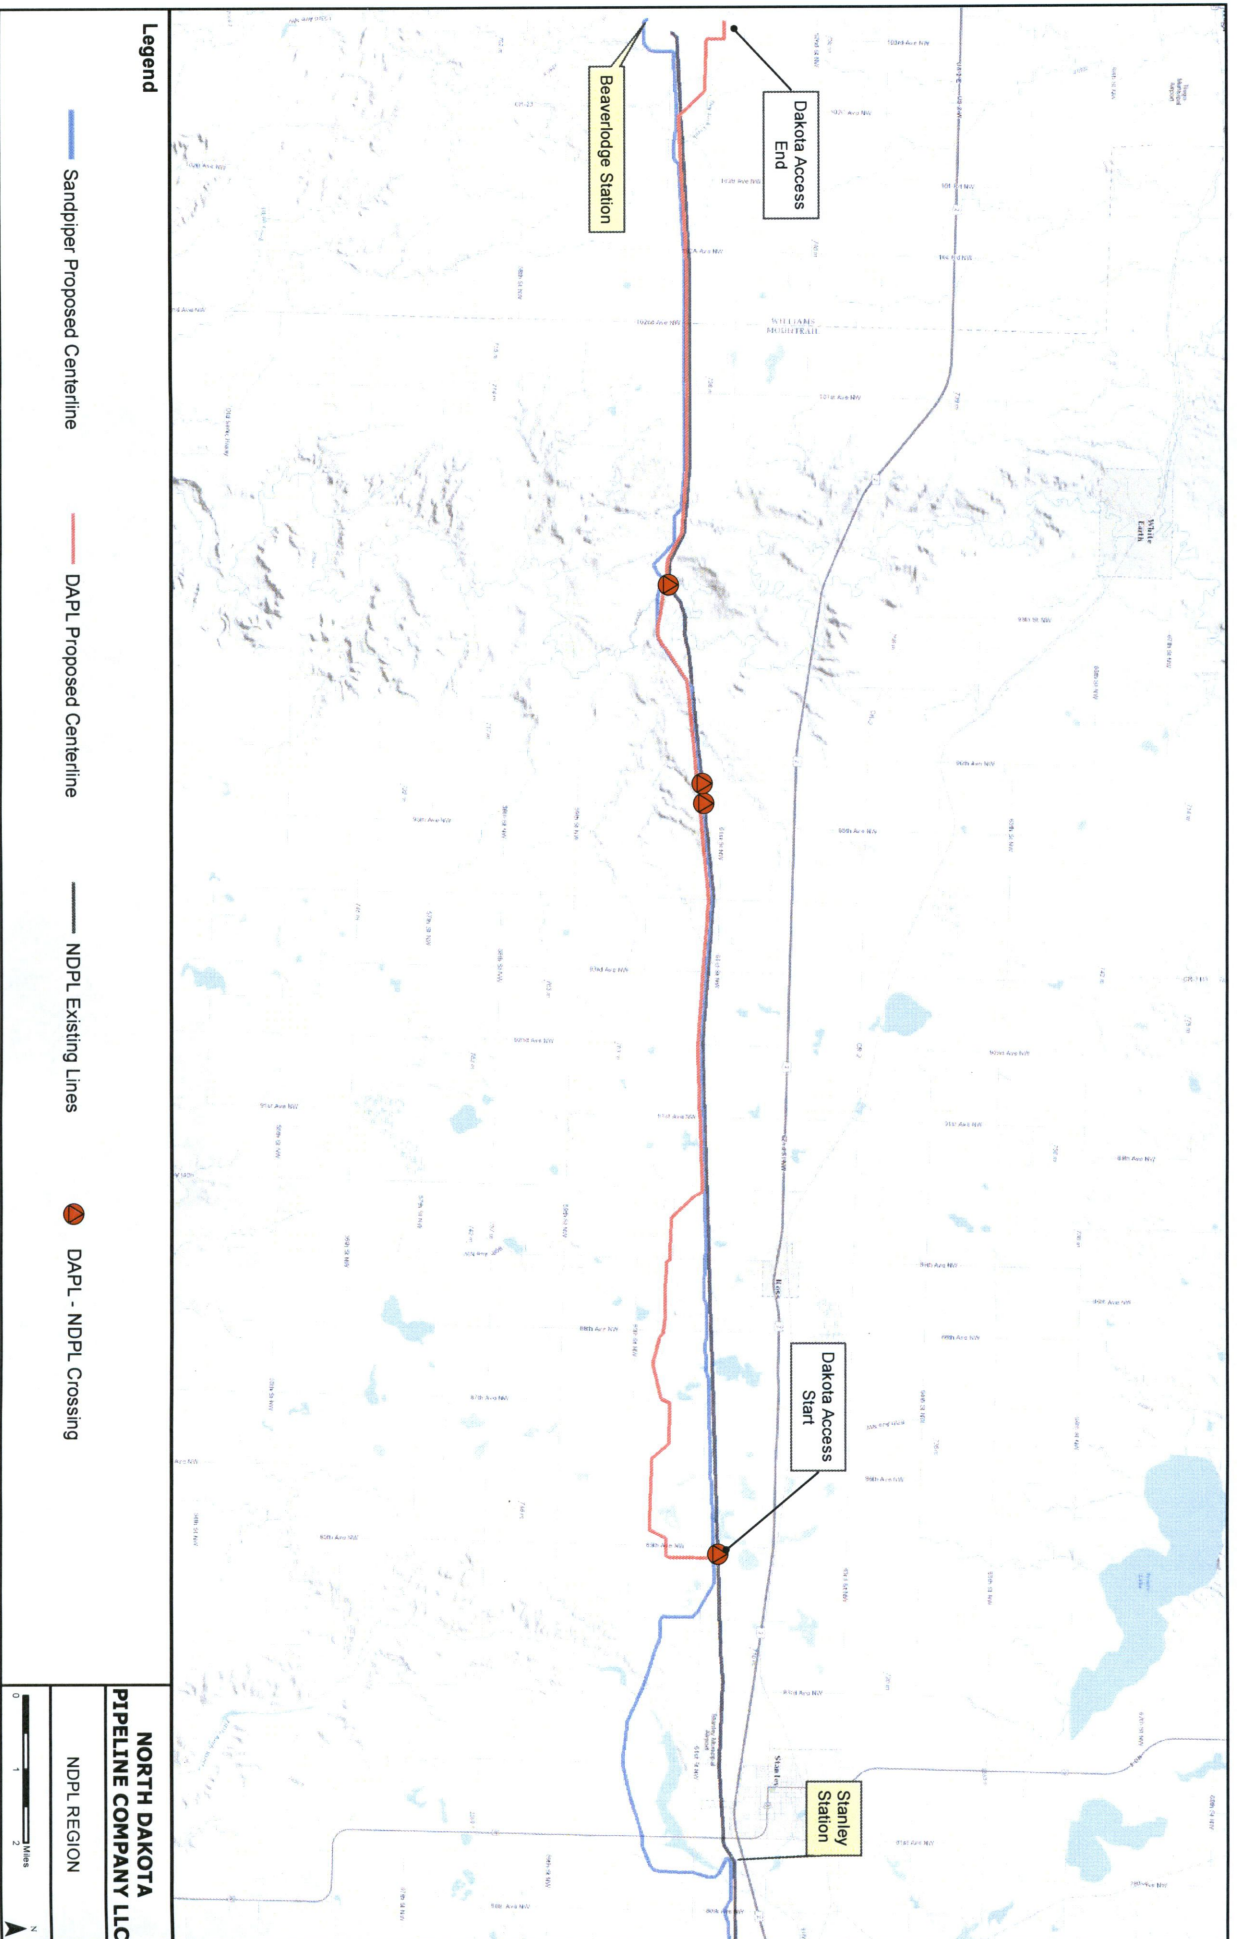

# PROPOSED DAPL LAYOUT


SCALE: 1"=50'

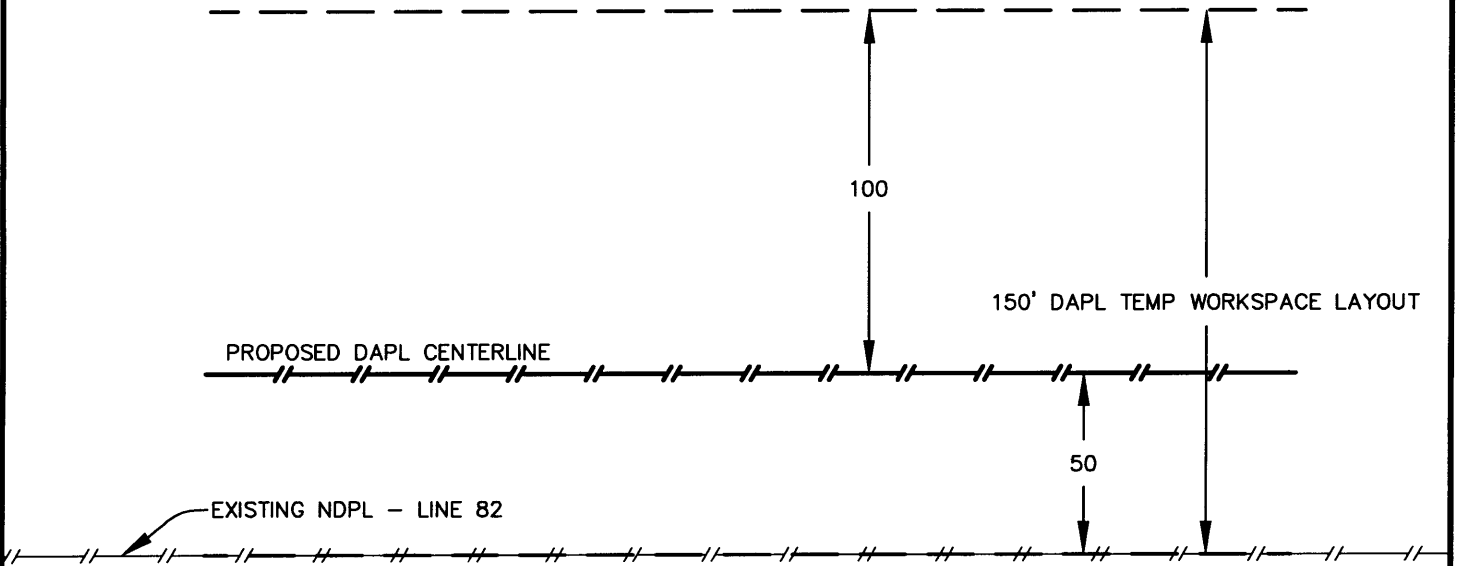

NO.	REVISION DESCRIPTION	DATE	BY	APP'D	NORTH DAKOTA PIPELINE COMPANY LLC
1.	ISSUED	08/24/15	TDL	DH	
					SANDPIPER PROJECT PROPOSED DAPL ALONG NDPL's LINE 82


# NDPL's PREFERRED DAPL LAYOUT

SCALE: 1"=50'

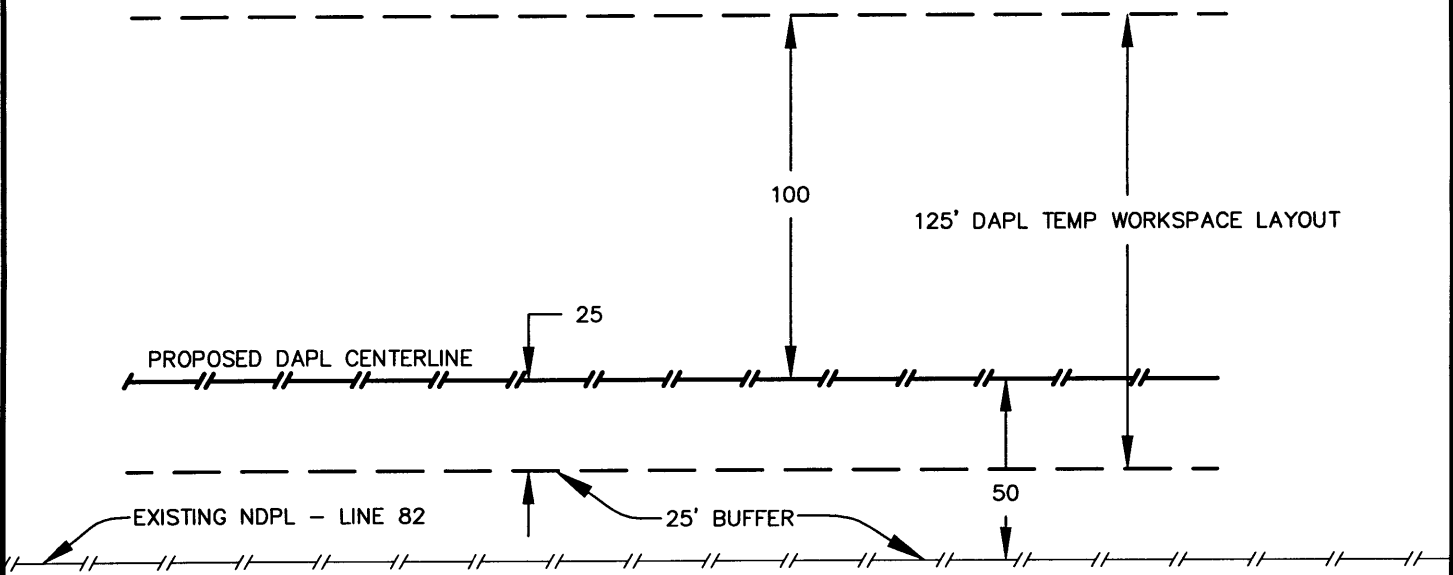

NO.	REVISION DESCRIPTION	DATE	BY	APP'D	NORTH DAKOTA PIPELINE COMPANY LLC
1.	ISSUED	08/24/15	TDL	DH	
					SANDPIPER PROJECT NDPL's PREFERRED DAPL LAYOUT ALONG NDPL's LINE 82



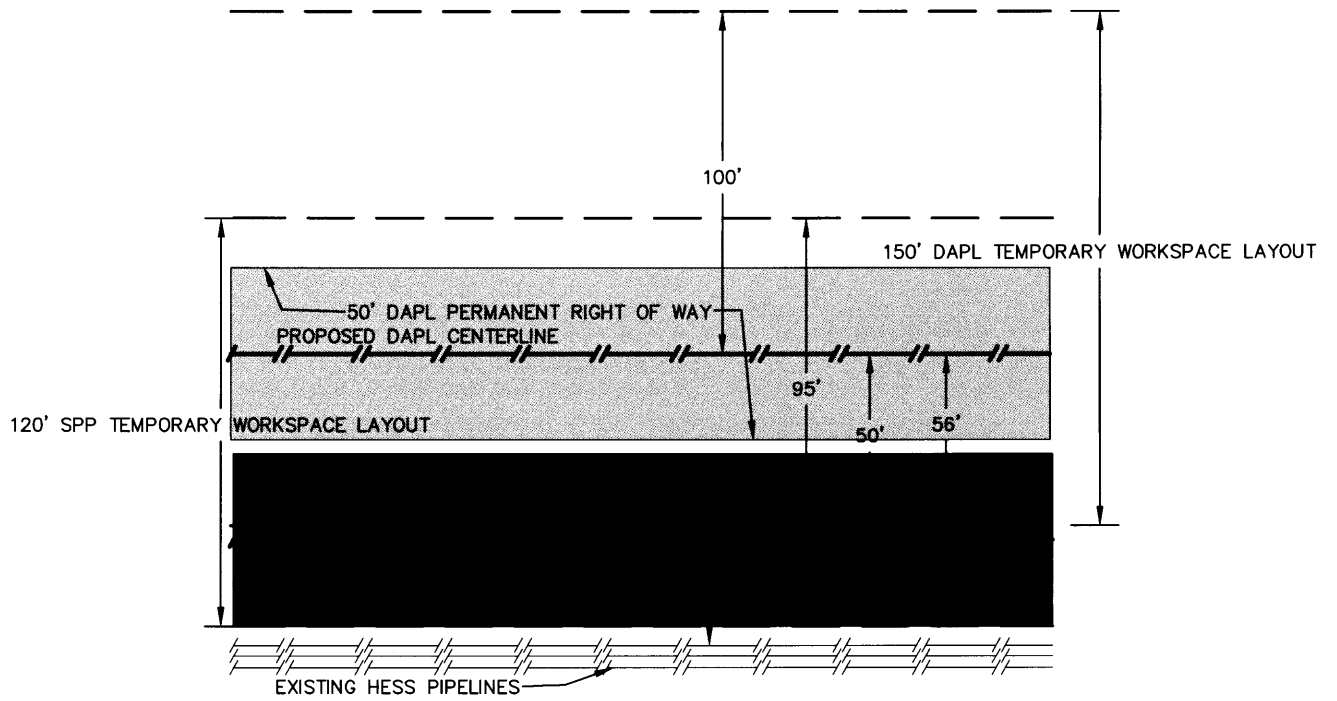

NDPL & DAPL PROPOSED CO-LOCATION  
NOT TO SCALE

NO.	REVISION DESCRIPTION	DATE	BY	APP'D	NORTH DAKOTA PIPELINE COMPANY LLC
1.	ISSUED	08/24/15	TDL	DH	
					SANDPIPER PROJECT NDPL & DAPL PROPOSED Co-Location